


MOTORSPORT PARK HASTINGS  
FENCE & GUARDRAIL PLAN

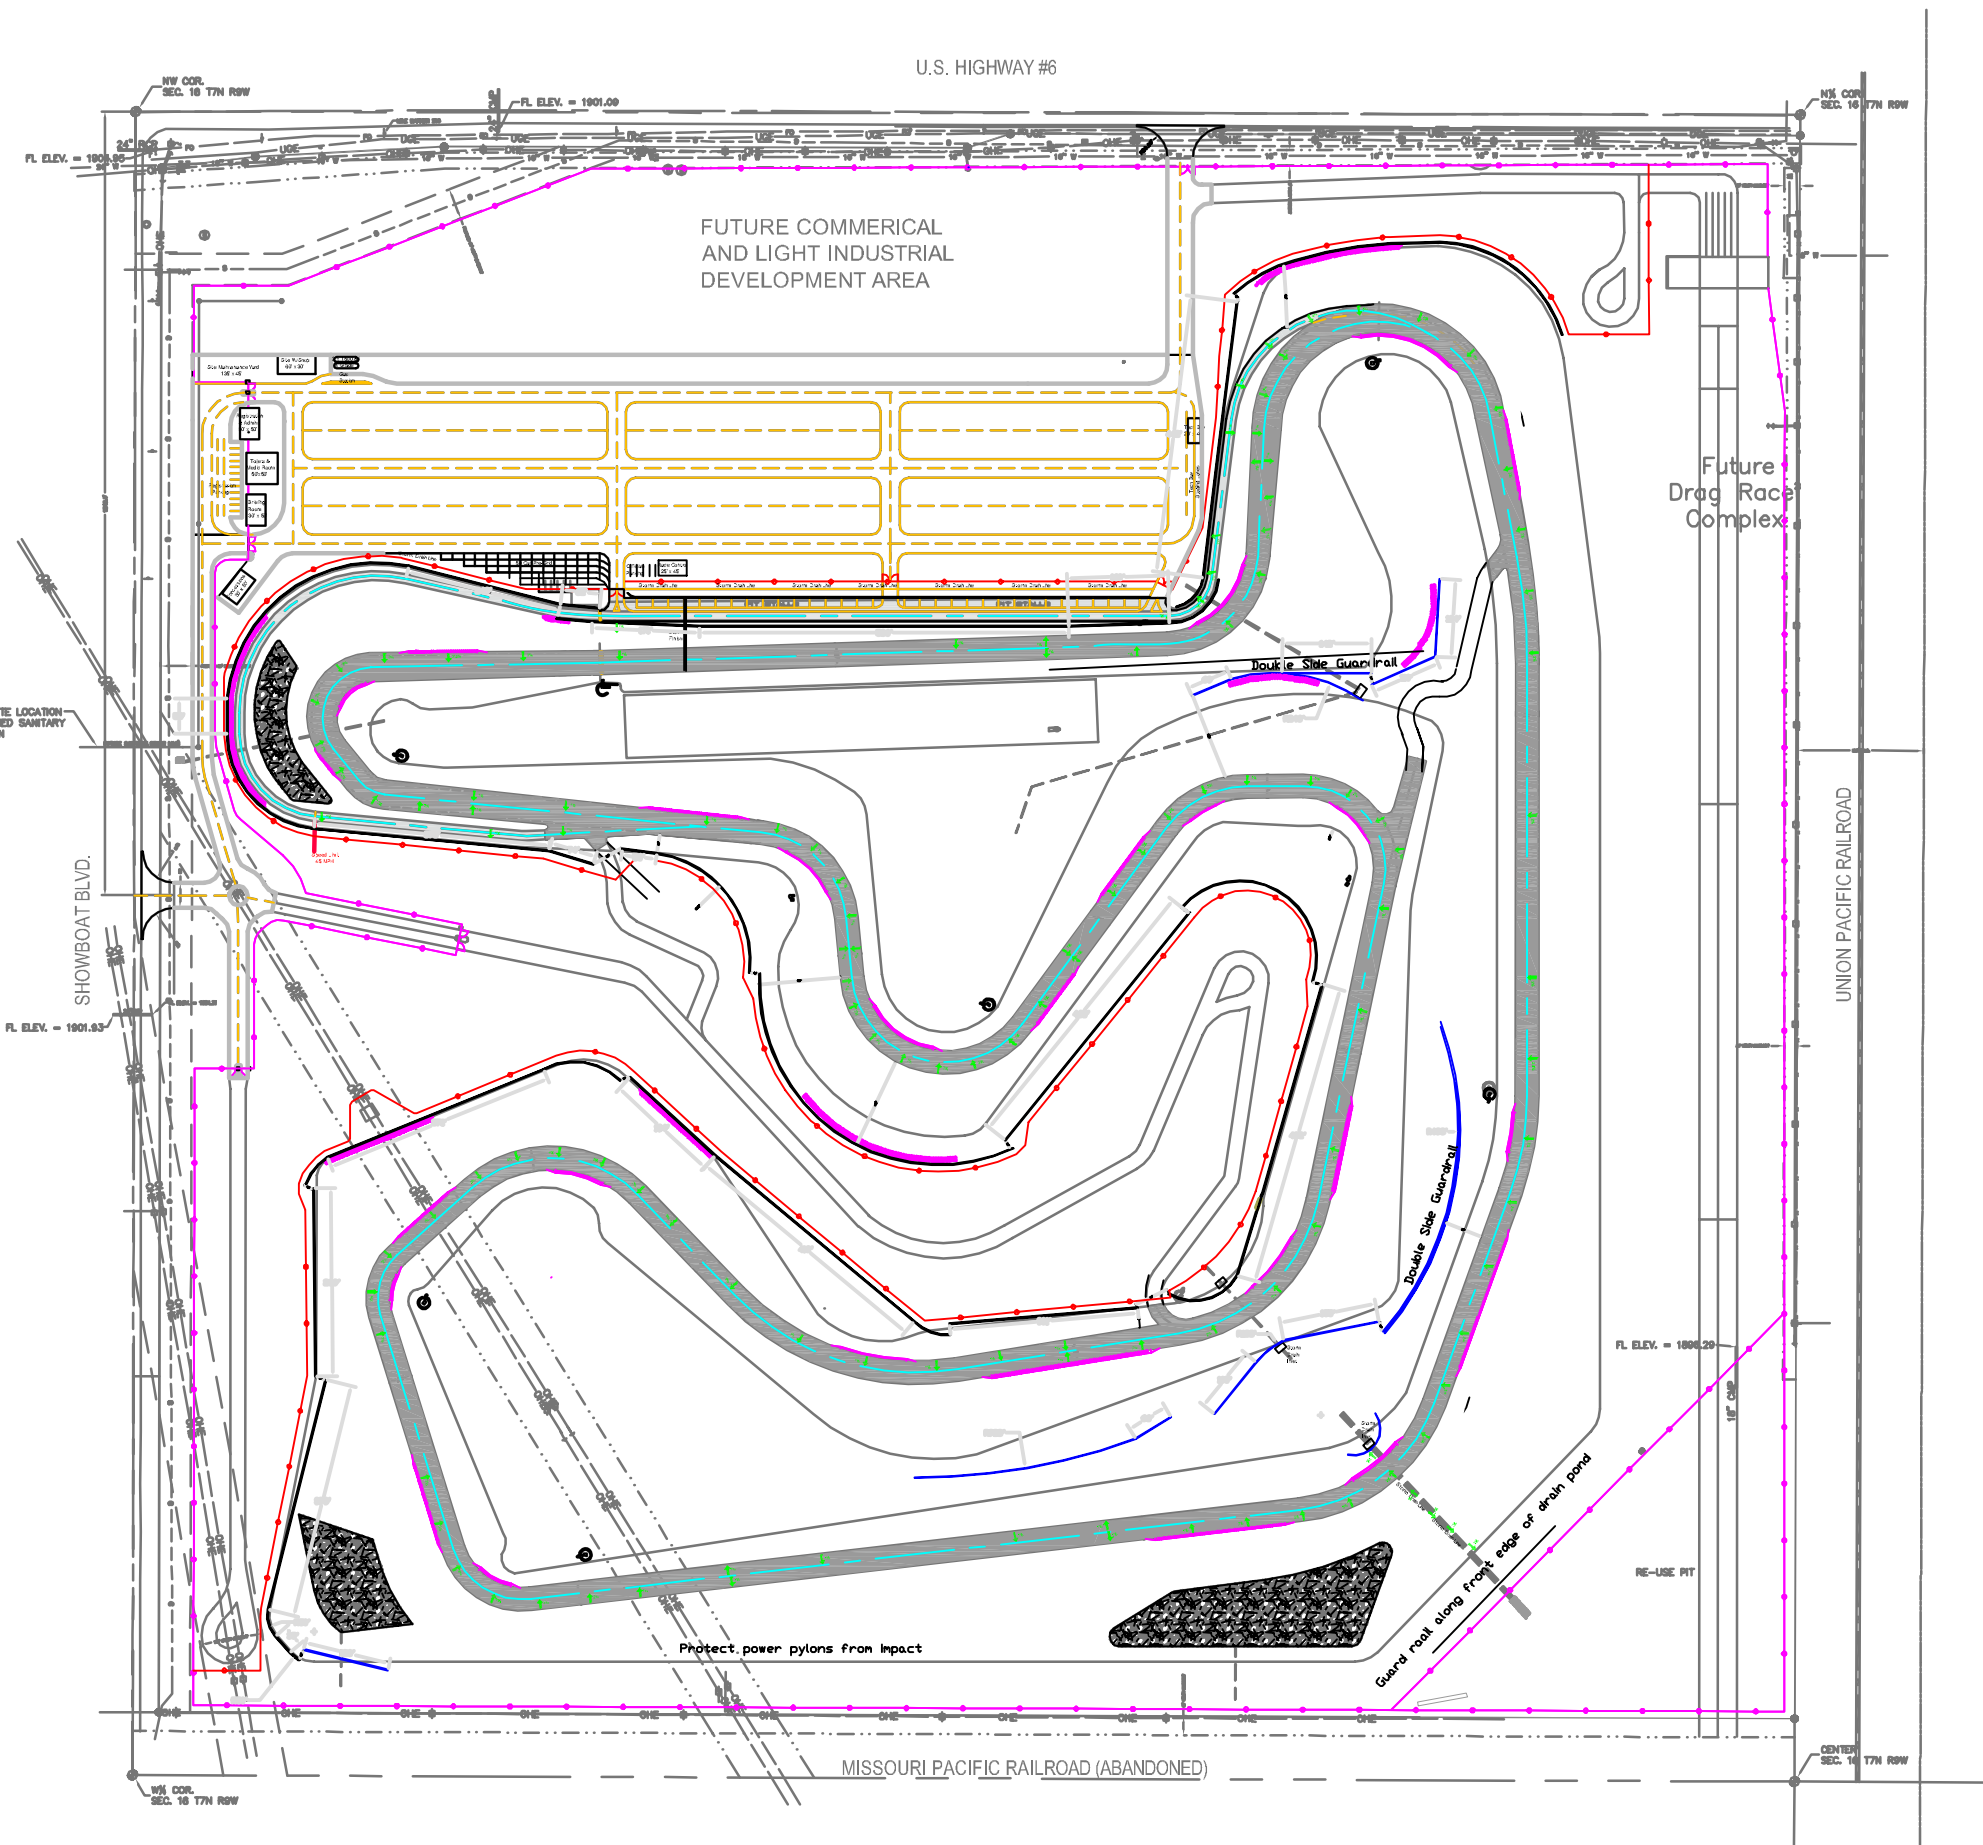

LEGEND

- GUARDRAIL - 3 ROW
- GUARDRAIL - 2 ROW
- FENCE - 4 FT
- FENCE - 6 FT
- LB#18 TIRE BARRIER

SUMMARY OF QUANTITIES

REVISED: 4/15/2006

ITEM	QUANTITY	UNIT
2 ROW GUARDRAIL	4,875	LF
3 ROW GUARDRAIL	6,588	LF
4' CHAINLINK FENCE	8,769	LF
4' X 12' GATES	6	EA
6' CHAINLINK FENCE	11,554	LF
6' X 12' GATES	10	EA
LB#18 TIRE BARRIER CONSTRUCTION (EVAL. SPEC. 25-540-R16; ACCEPTABLE SIZES: 200-65-R15 200-70-R15 MAXIMUM SIZE: 250-65-R17)	20,000-30,000	TIRES
CAROLINA APEX CURB	1,564	LF
CAROLINA EXIT CURB - 36" WIDE	1,571	LF
CAROLINA EXIT CURB - 60" WIDE	452	LF

P:\330SU238\Drawings & Data\dwg\330su238 Fence.dwg, 6/2/2006 2:30:20 PM, Adobe PDF .pc3, 1:3.05158

