

MOTORSPORT PARK HASTINGS
FENCE & GUARDRAIL PLAN

U.S. HIGHWAY #6



FUTURE COMMERCIAL
AND LIGHT INDUSTRIAL
DEVELOPMENT AREA

Future
Drag Race
Complex

UNION PACIFIC RAILROAD

SHOWBOAT BLVD.

MISSOURI PACIFIC RAILROAD (ABANDONED)

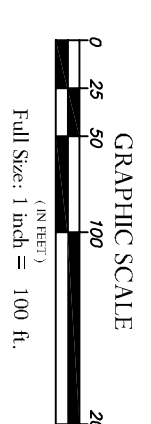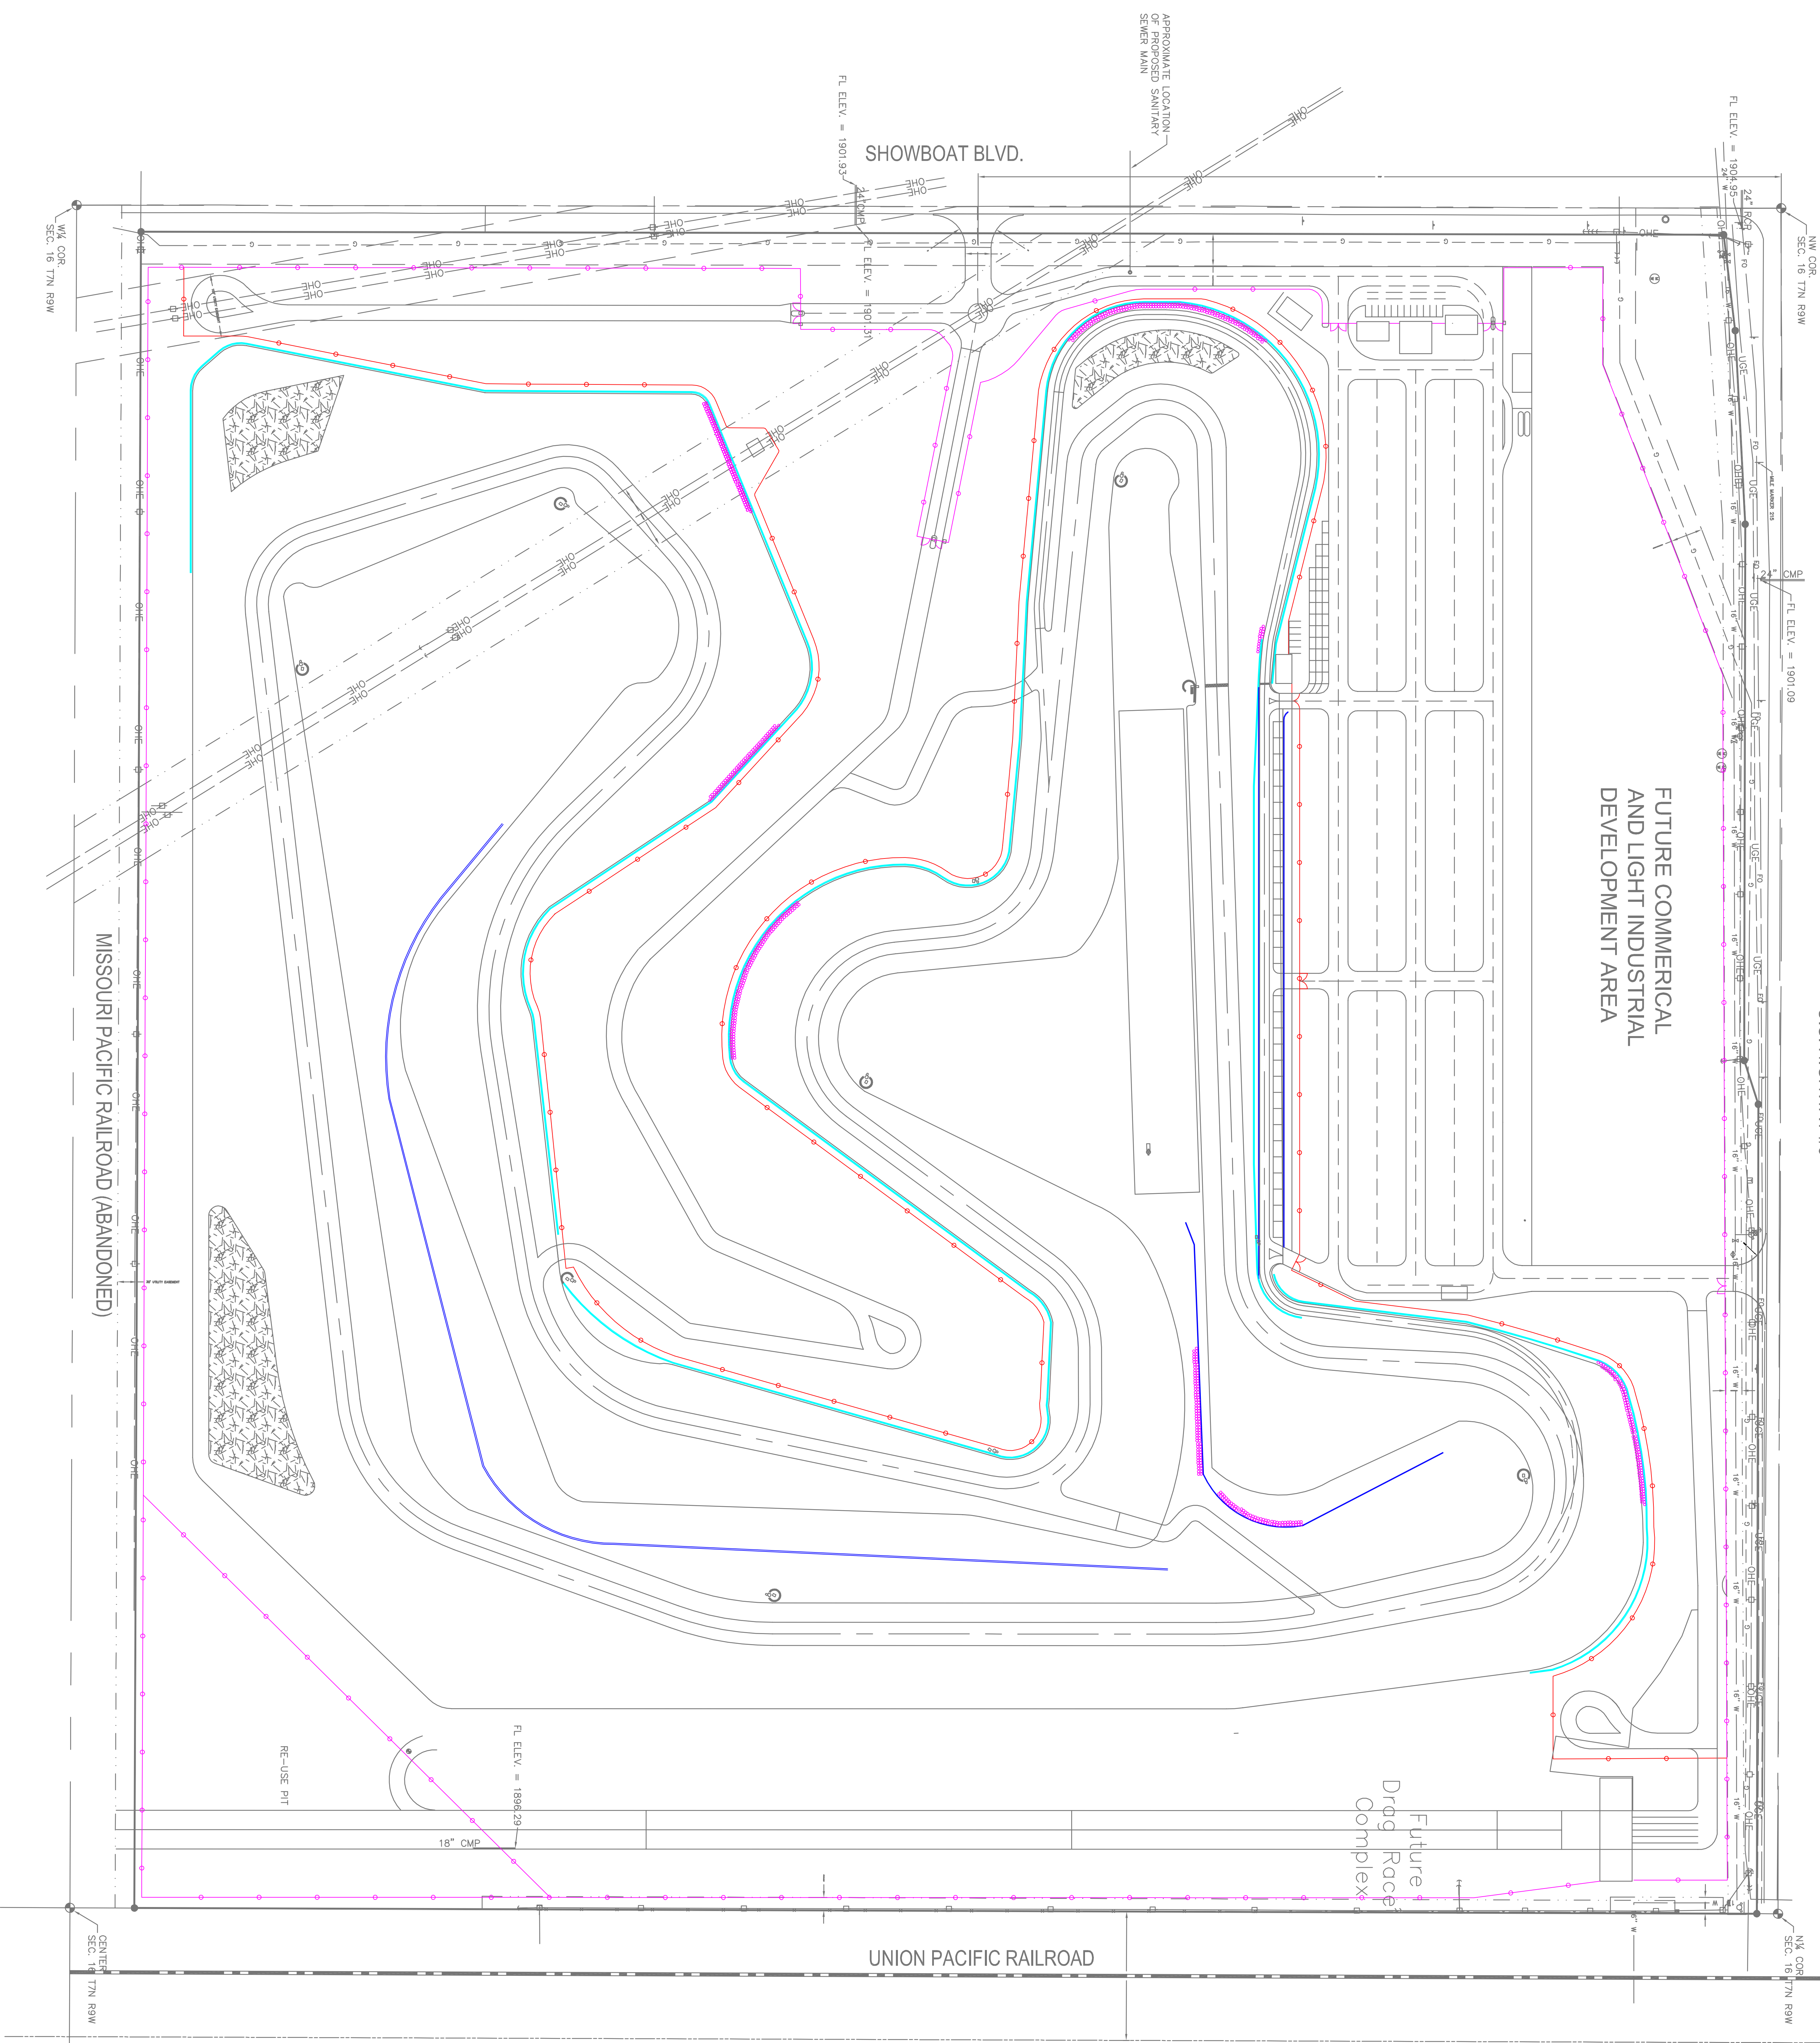

LEGEND

- GUARDRAIL - 3 ROW
- GUARDRAIL - 2 ROW
- FENCE - 4 FT
- FENCE - 8 FT

SUMMARY OF QUANTITIES

ITEM	QUANTITY	UNIT
2800' GUARDRAIL	4,780	LF
3800' GUARDRAIL	8,812	LF
4' CHAINLINK FENCE	8,014	LF
4 1/4' CHAINLINK FENCE	6	EA
6' CHAINLINK FENCE	11,684	LF
8' CHAINLINK FENCE	10	EA

REVISED: 12-22-2005