

MOTORSPORT PARK HASTINGS
FENCE & GUARDRAIL PLAN

U.S. HIGHWAY #6


FUTURE COMMERCIAL
AND LIGHT INDUSTRIAL
DEVELOPMENT AREA

Future
Drag Race
Complex

UNION PACIFIC RAILROAD

SHOWBOAT BLVD.

MISSOURI PACIFIC RAILROAD (ABANDONED)

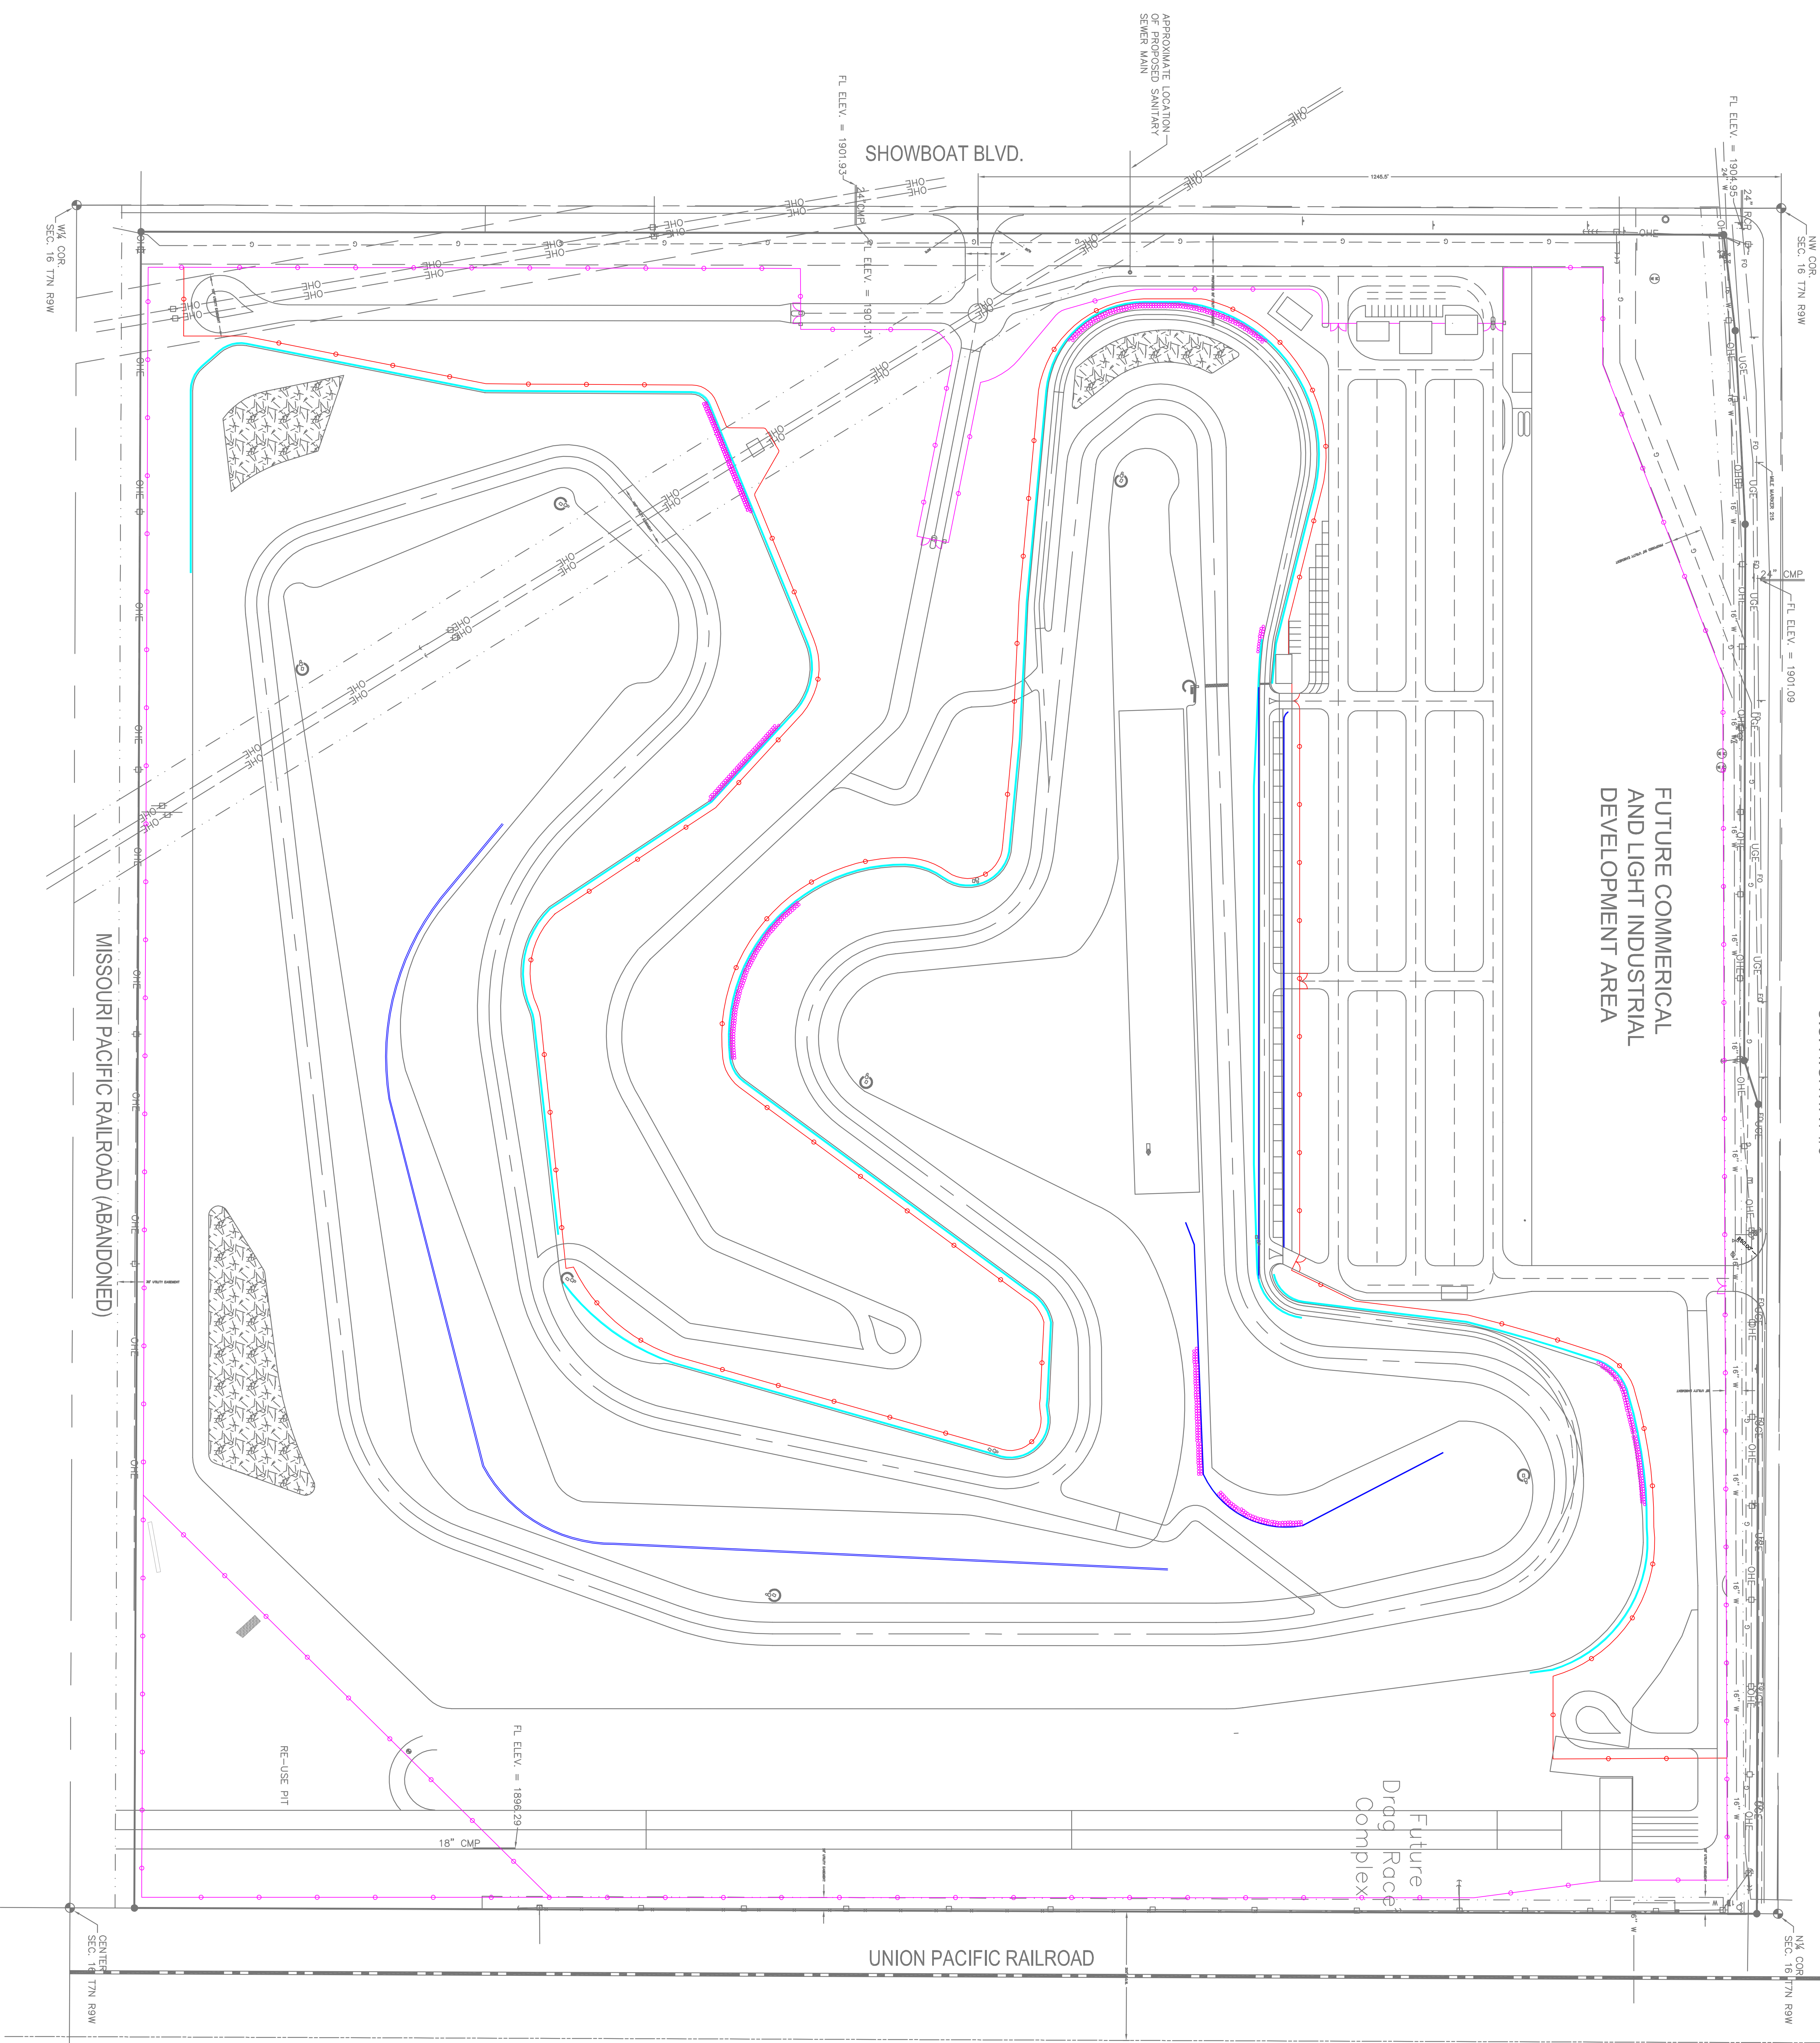

LEGEND

- GUARDRAIL - 3 ROW
- GUARDRAIL - 2 ROW
- FENCE - 4 FT
- FENCE - 6 FT
- 18x18 TIRE BARRIER

SUMMARY OF QUANTITIES

REVISED: 12-22-2005

ITEM	QUANTITY	UNIT
3 ROW GUARDRAIL	4,750	LF
2 ROW GUARDRAIL	8,812	LF
4' CHAINLINK FENCE	9,014	LF
4' X 12' GATES	6	EA
6' CHAINLINK FENCE	11,654	LF
6' X 12' GATES	10	EA
18x18 TIRE BARRIER CONSTRUCTION	20,000	SQ.FOOT

DESIGNER: JEO CONSULTING GROUP, INC.
DATE: 12/22/05
DRAWN BY: JEO
CHECKED BY: JEO
APPROVED BY: JEO