

MOTORSPORT PARK HASTINGS
HASTINGS, NEBRASKA

U.S. HIGHWAY #6

FUTURE COMMERCIAL
AND LIGHT INDUSTRIAL
DEVELOPMENT AREA

Future
Drag Race
Complex


SHOWBOAT BLVD.

UNION PACIFIC RAILROAD

MISSOURI PACIFIC RAILROAD (ABANDONED)

W/4 COR.
SEC. 16 T7N R9W

N/4 COR.
SEC. 16 T7N R9W

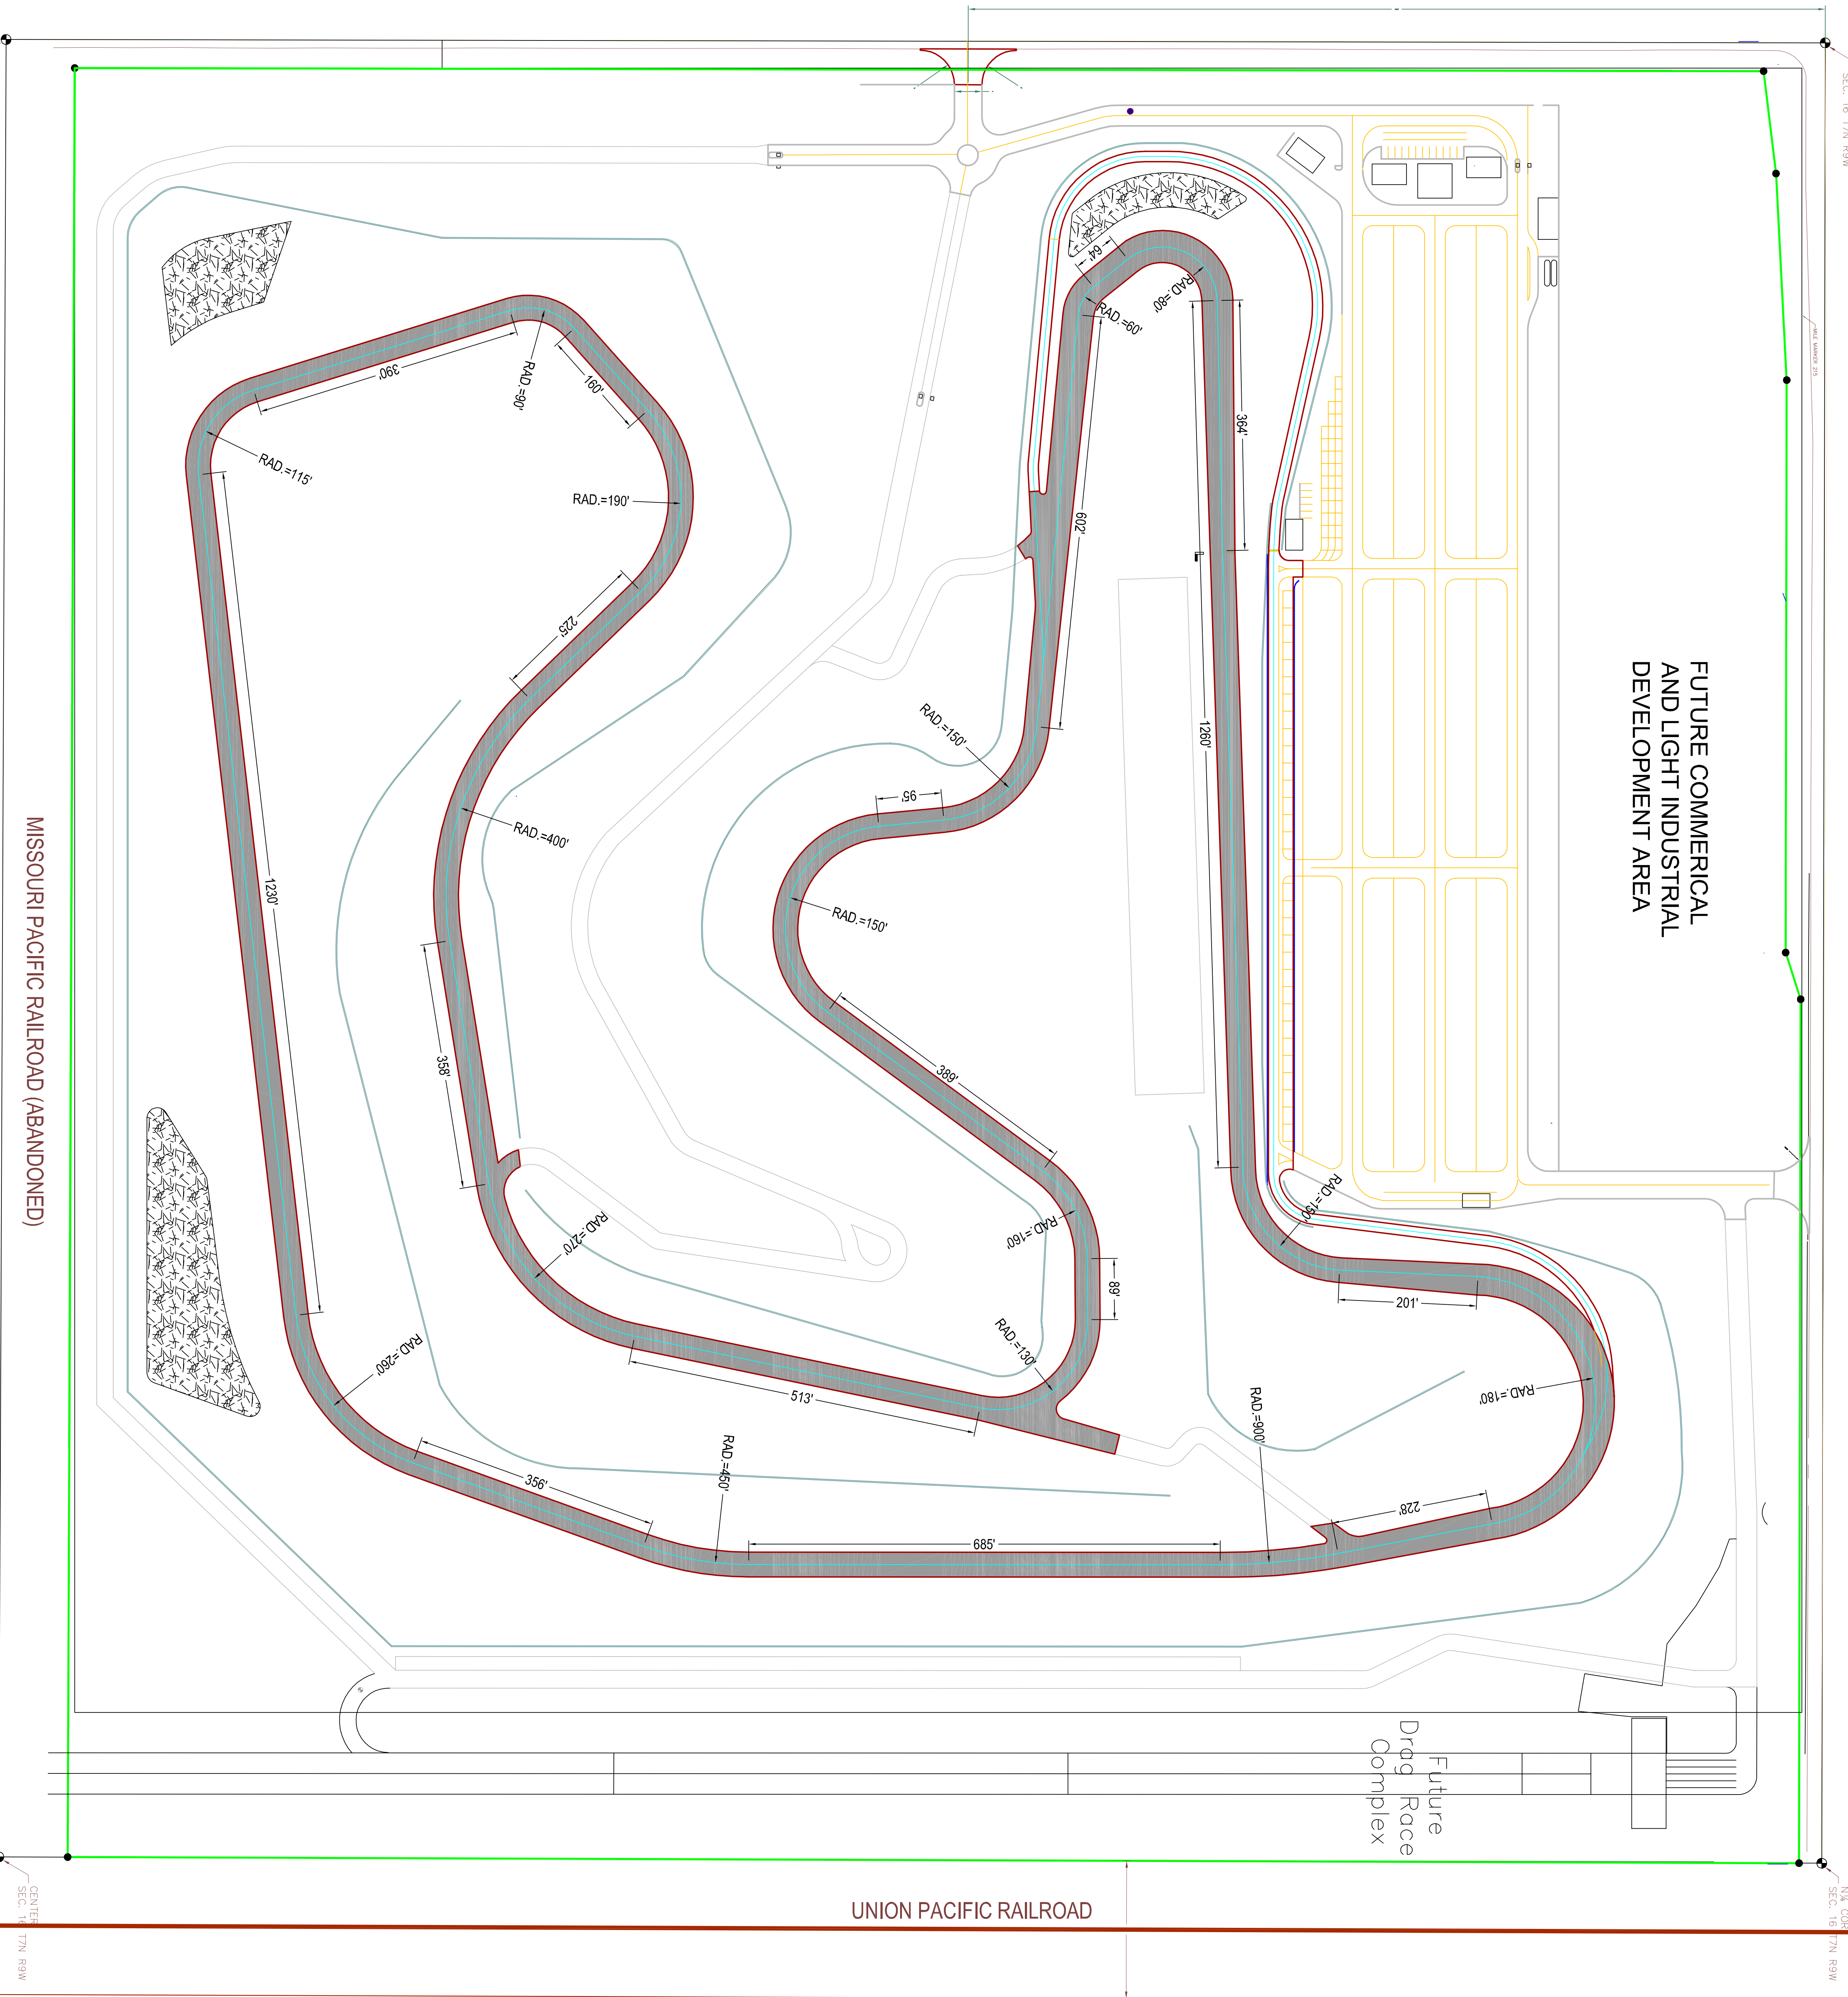

NOTE:
THESE ARE FIELD UTILITIES IN THE VICINITY OF THE PROPOSED WORK. THE ENGINEER HAS CONDUCTED VISUAL SURVEYS AND HAS REFLECTED ALL UTILITIES BEFORE COMMENCING WORK. NEITHER THE OWNER OR ENGINEER ASSUMES ANY RESPONSIBILITY FOR UTILITY LOCATIONS BEING ACCURATELY SHOWN OR NOT SHOWN IN THE PLAN.

RECORDED: NORTHWEST CORNER BOLT ON FIRE HYDRANT AT THE SOUTHEAST CORNER OF U.S. HIGHWAY #6 AND SHOWBOAT BLVD. ELEVATION = 1599.25



Graphic Scale:
0 50 100 200
Full Scale: 100' : Part Scale: 200'